
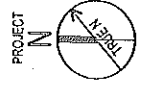


ROOM NUMBER	ROOM NAME	OCC. TYPE	AREA	LOAD FACTOR	OCC. LOAD	EXITS REQUIRED	EXIT WIDTH FACTOR	EXIT WIDTH REQUIRED (INCHES)
103	ROOM 1	Day care	824 SF	35	24	1	0.2	4.87
104	ROOM 2	Day care	851 SF	35	25	1	0.2	4.90
113	ROOM 3	Day care	850 SF	35	25	1	0.2	4.90
116	ROOM 4	Day care	845 SF	35	25	1	0.2	4.91
121	MPR	Assembly Unconcentrated (tables and chairs)	2535 SF	15	169	2	0.2	33.9
122	OFFICE	Stages and Performance	652 SF	15	57	2	0.2	11.46
123	OFFICE	Business Area	189 SF	100	2	1	0.2	0.46
127	CONFERENCE	Assembly Unconcentrated (tables and chairs)	592 SF	15	40	1	0.2	7.99
Grand Total: 9					370			

KEYN	10.11
	J.01

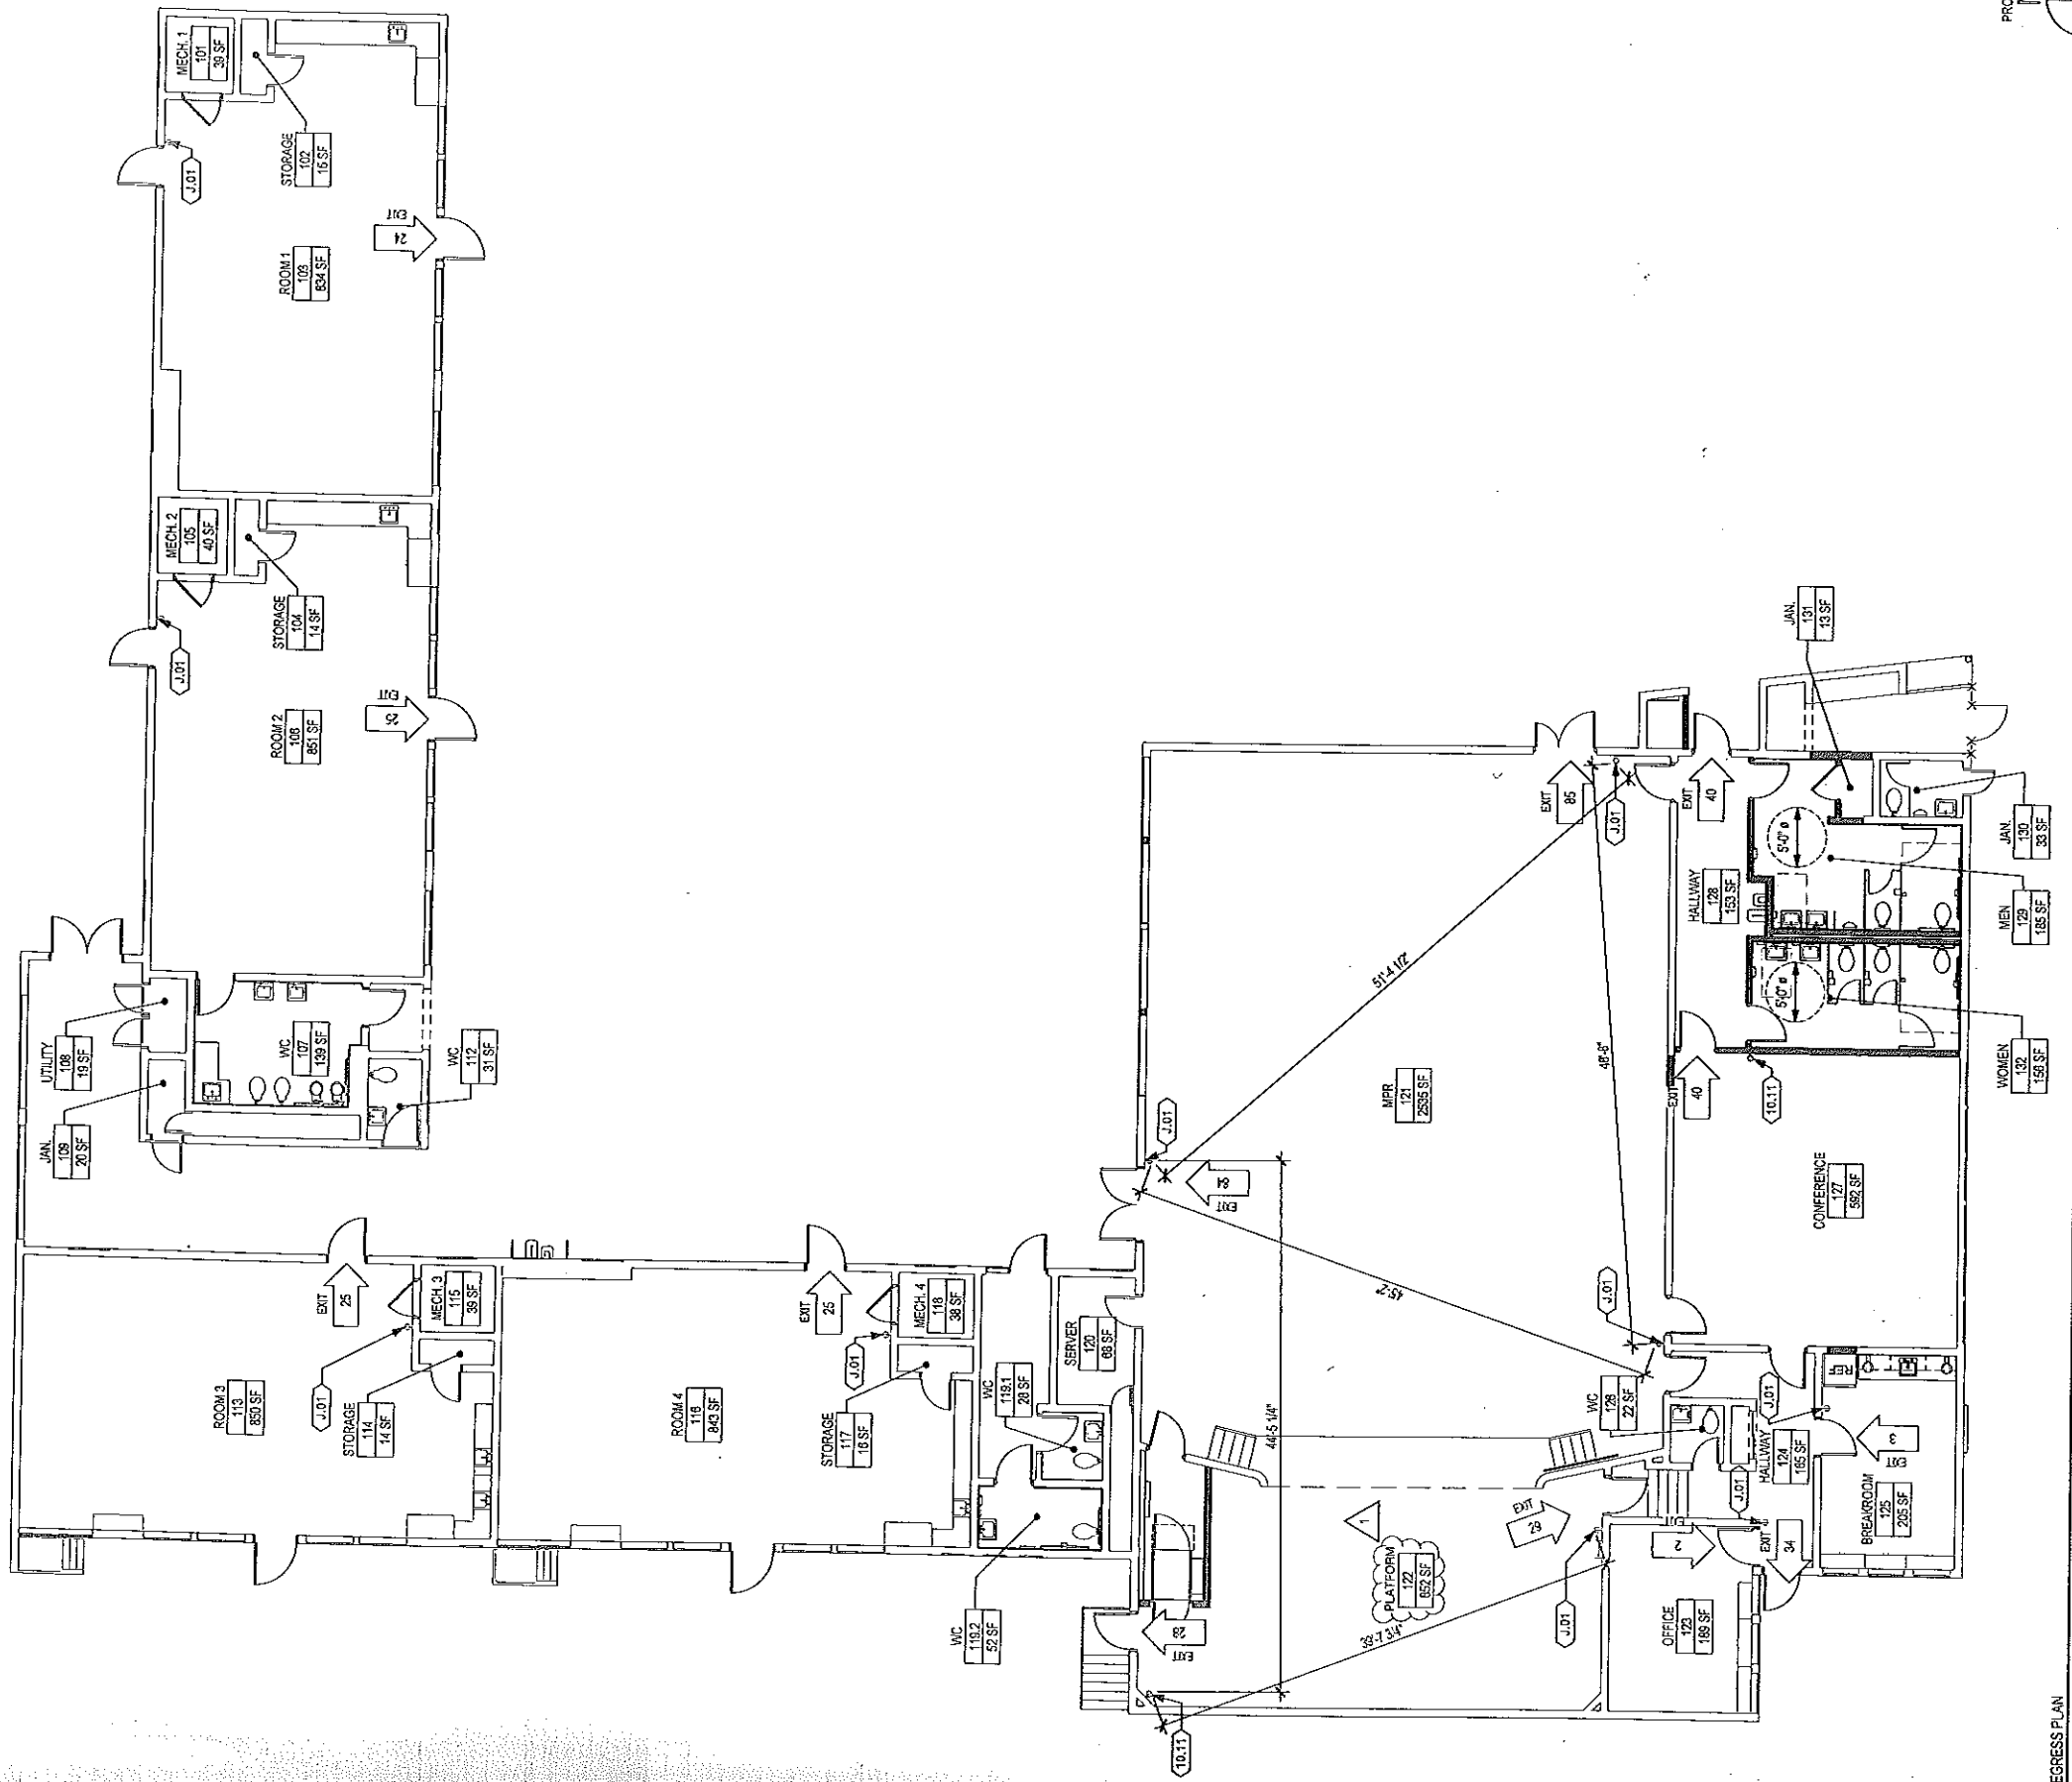

1 EGRESS PLAN
1/8" = 1'-0"