

Roosevelt Elementary School

Phase I
Progress Update
Design Development

January 9, 2024



moore ruble yudell
architects & planners





EXISTING SCHOOL ENTRANCE



Vertical window grouping




EXTERIOR PRECEDENT IMAGES



Corner-wrapped windows



EXTERIOR PRECEDENT IMAGES

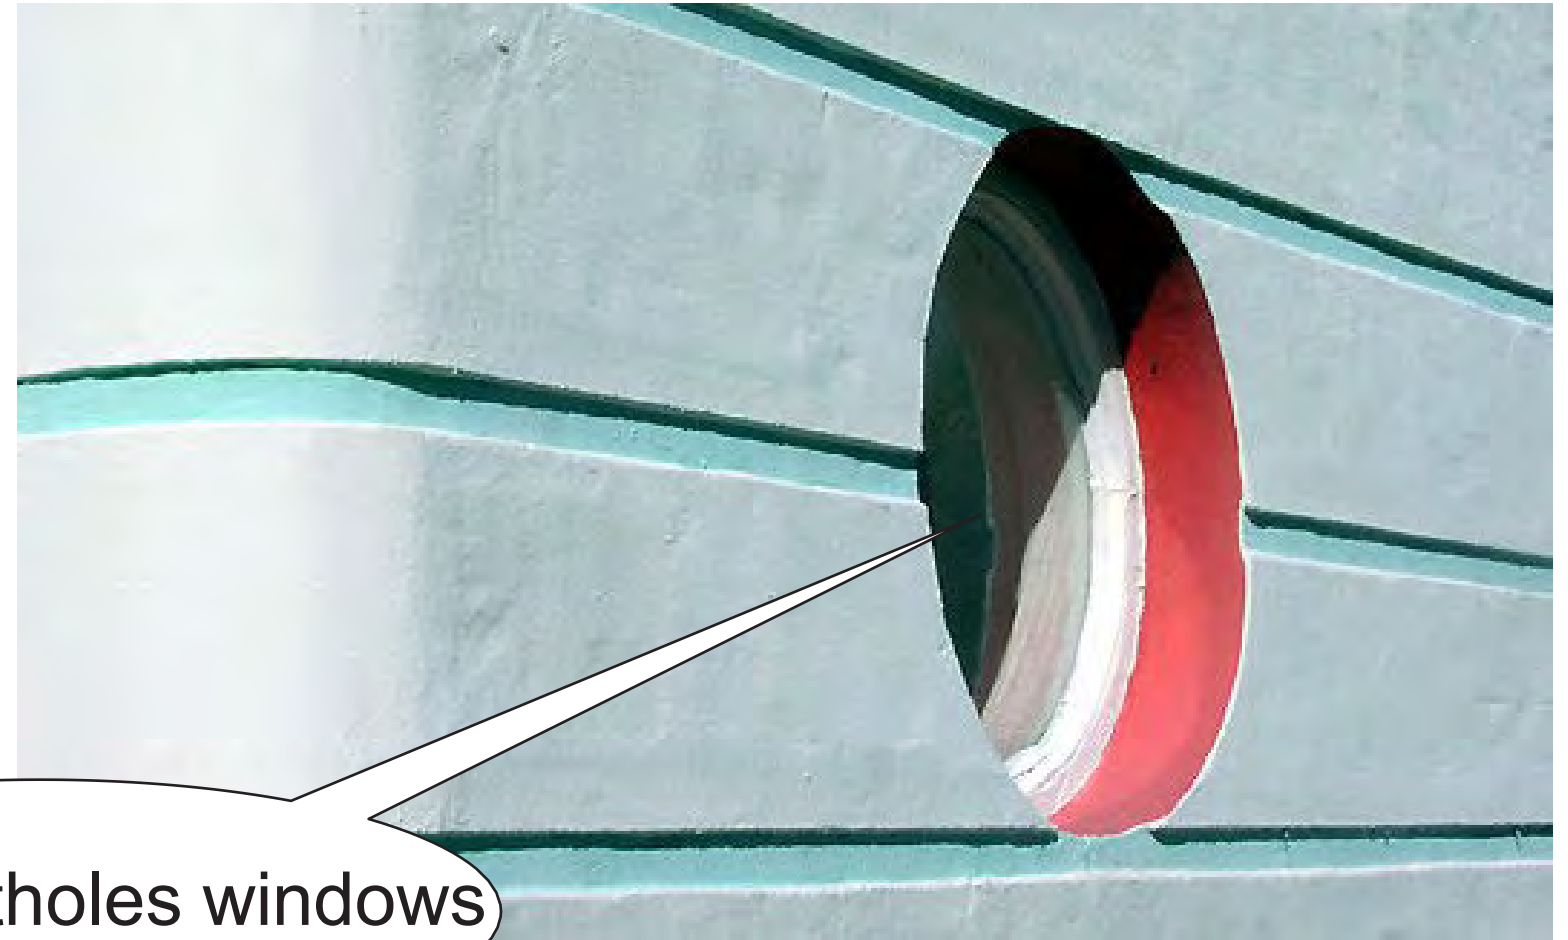

Circular portholes windows



EXTERIOR PRECEDENT IMAGES




Colored base



EXTERIOR PRECEDENT IMAGES




Covered walkway

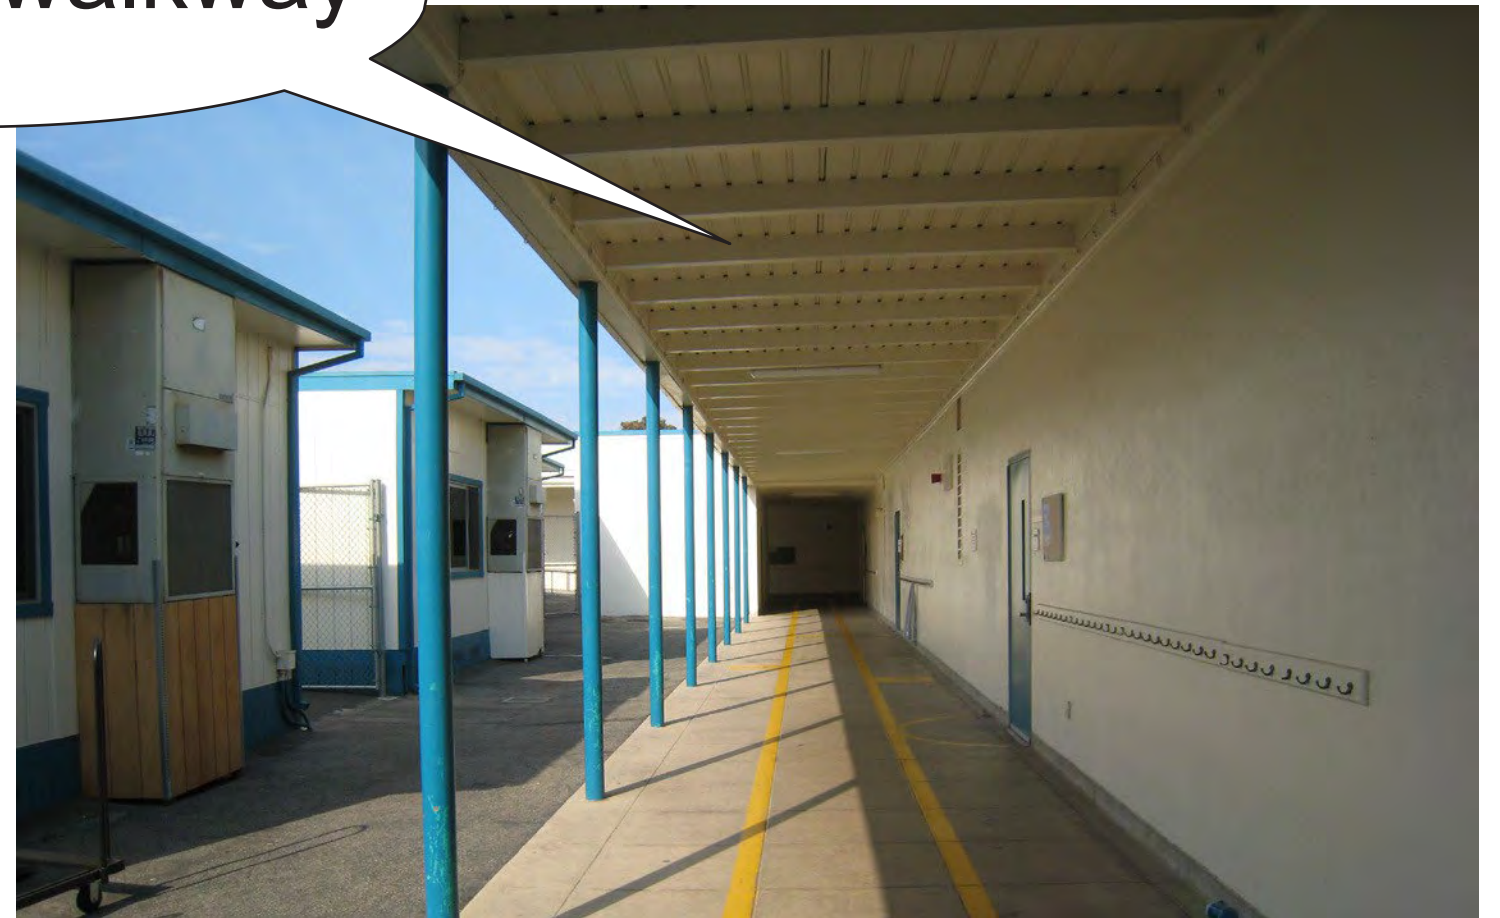


EXTERIOR PRECEDENT IMAGES




MONTANA AVENUE ELEVATION

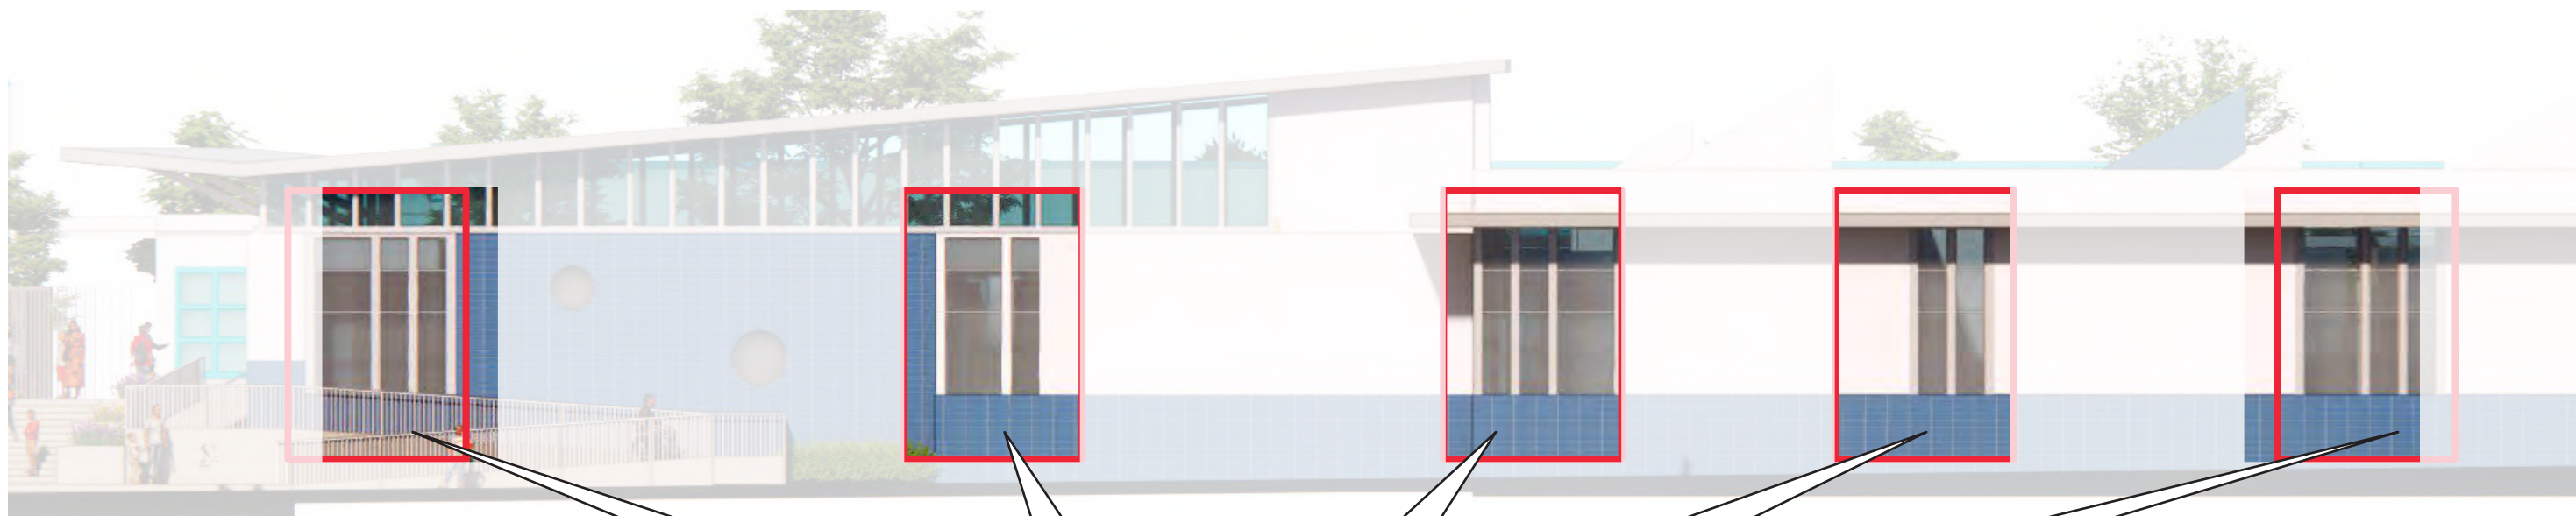

Vertical window grouping

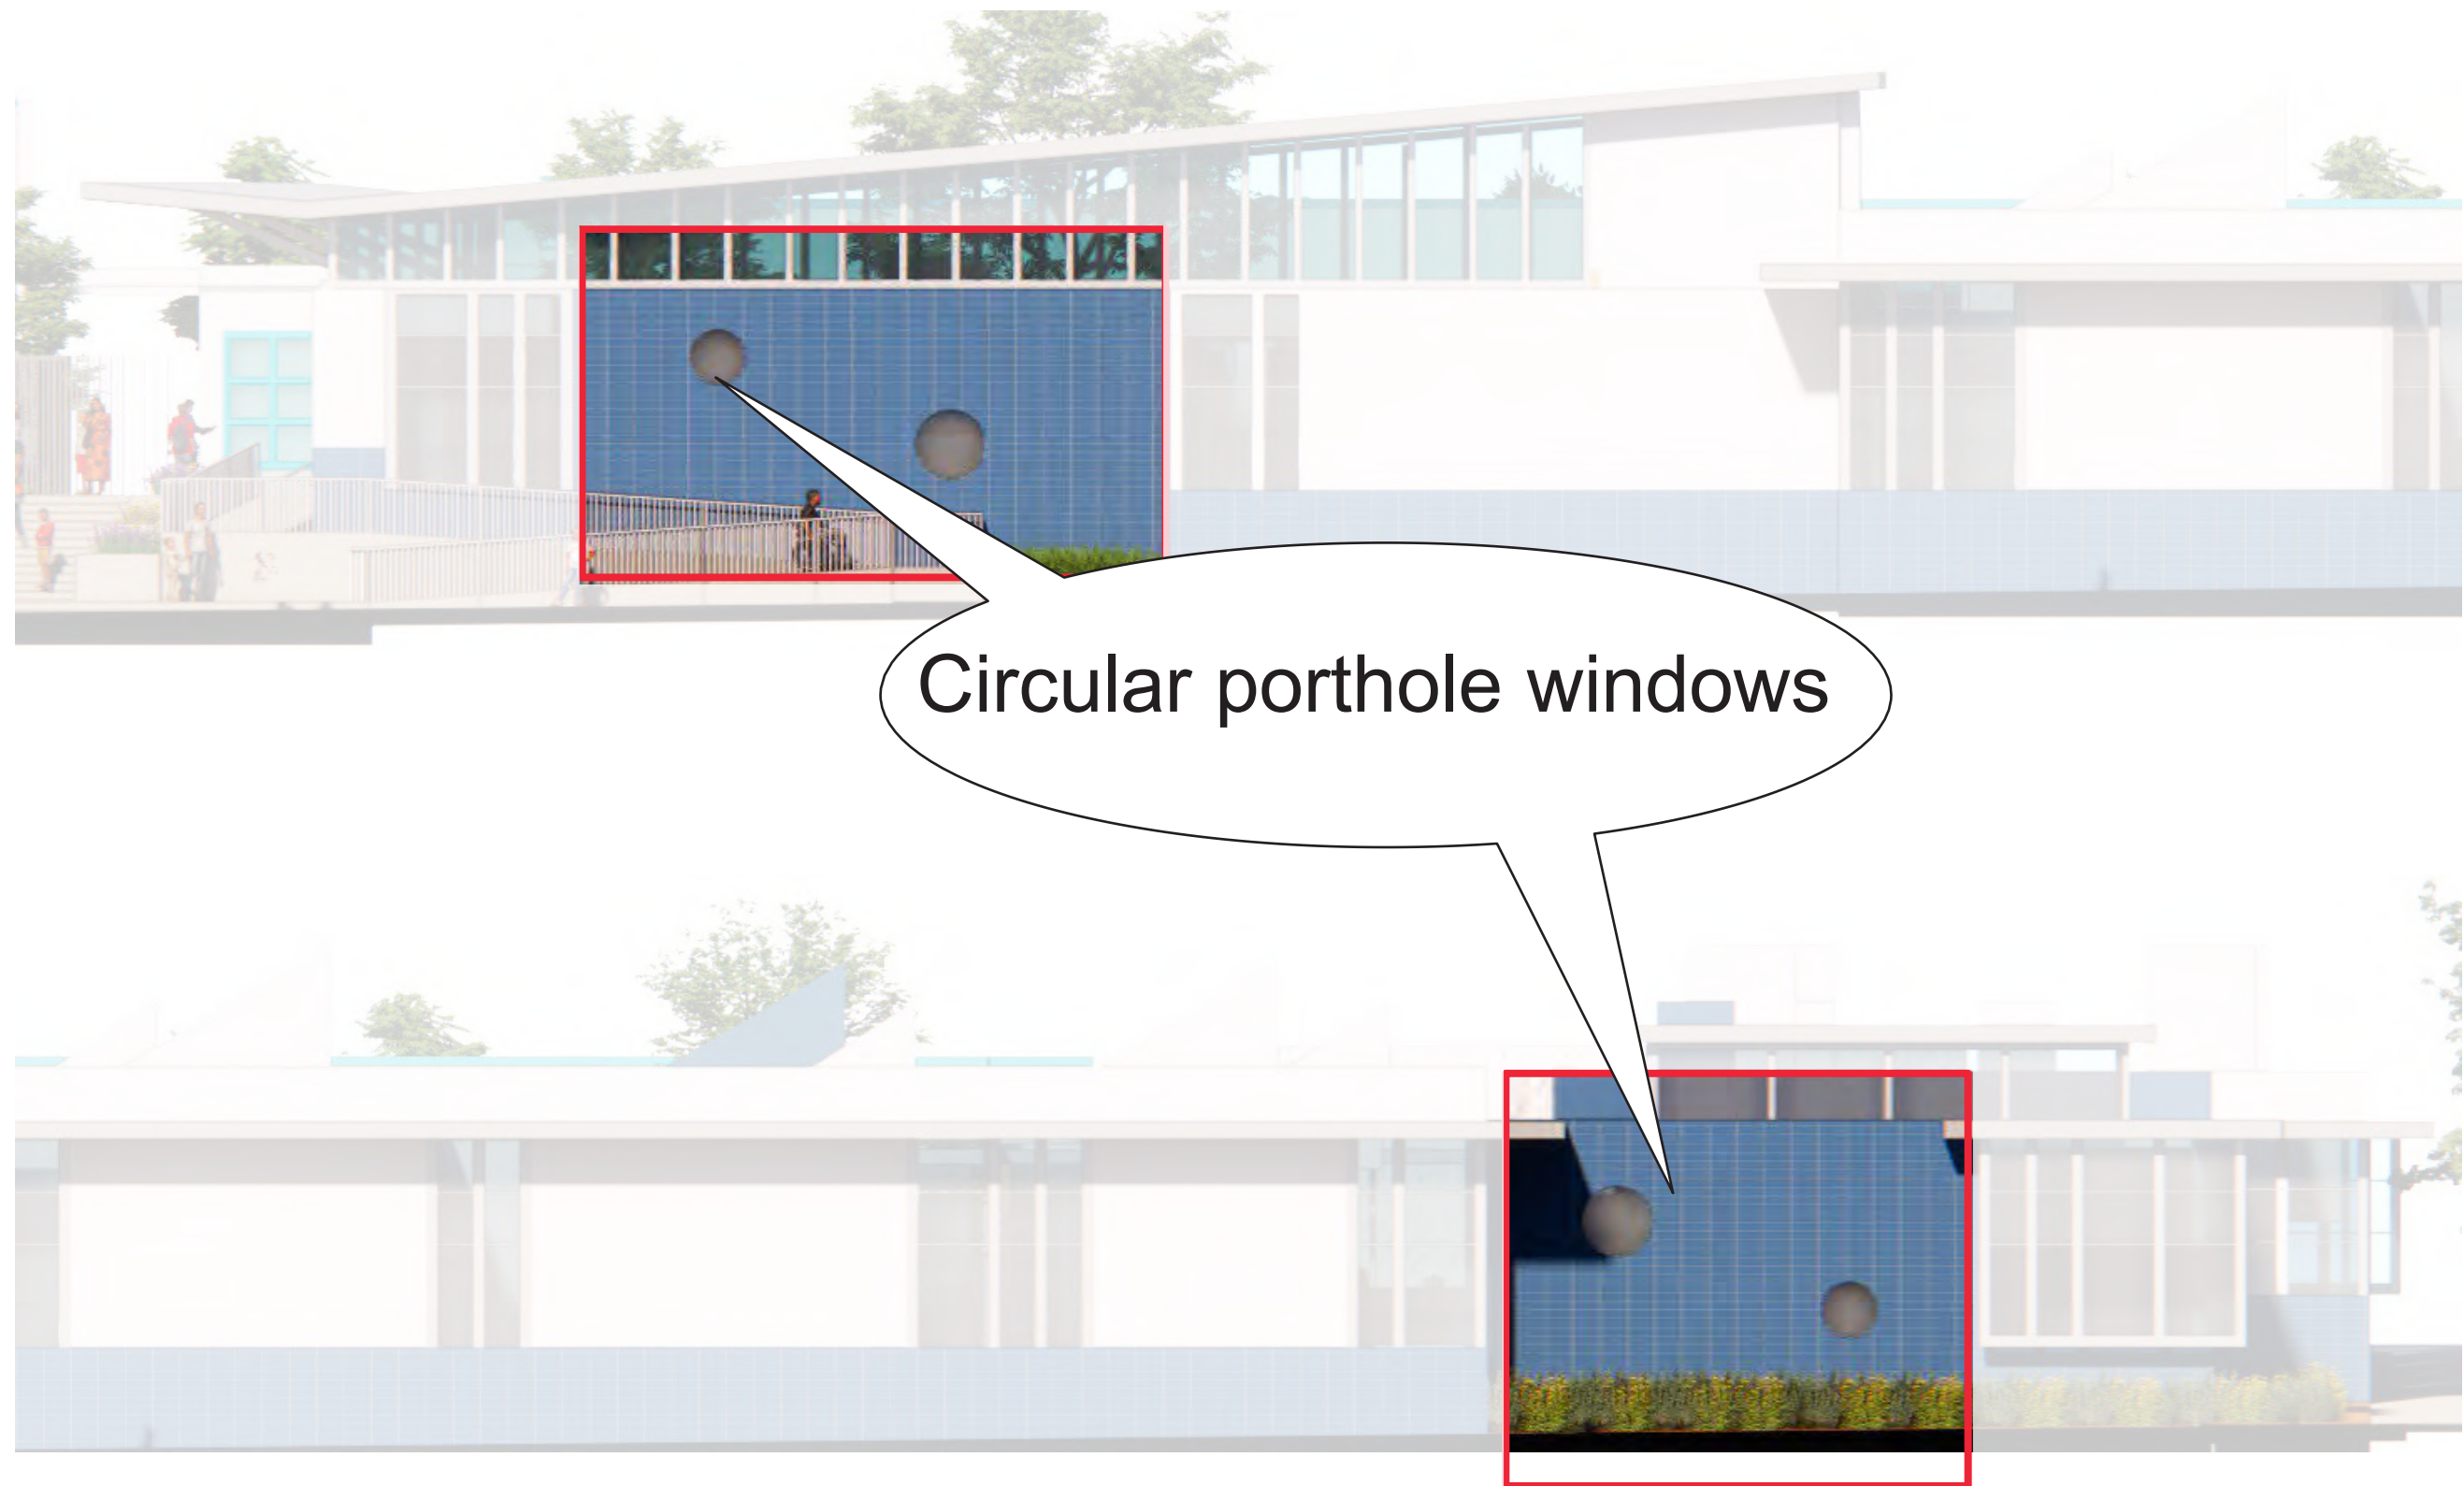


EXTERIOR DESIGN ELEMENTS

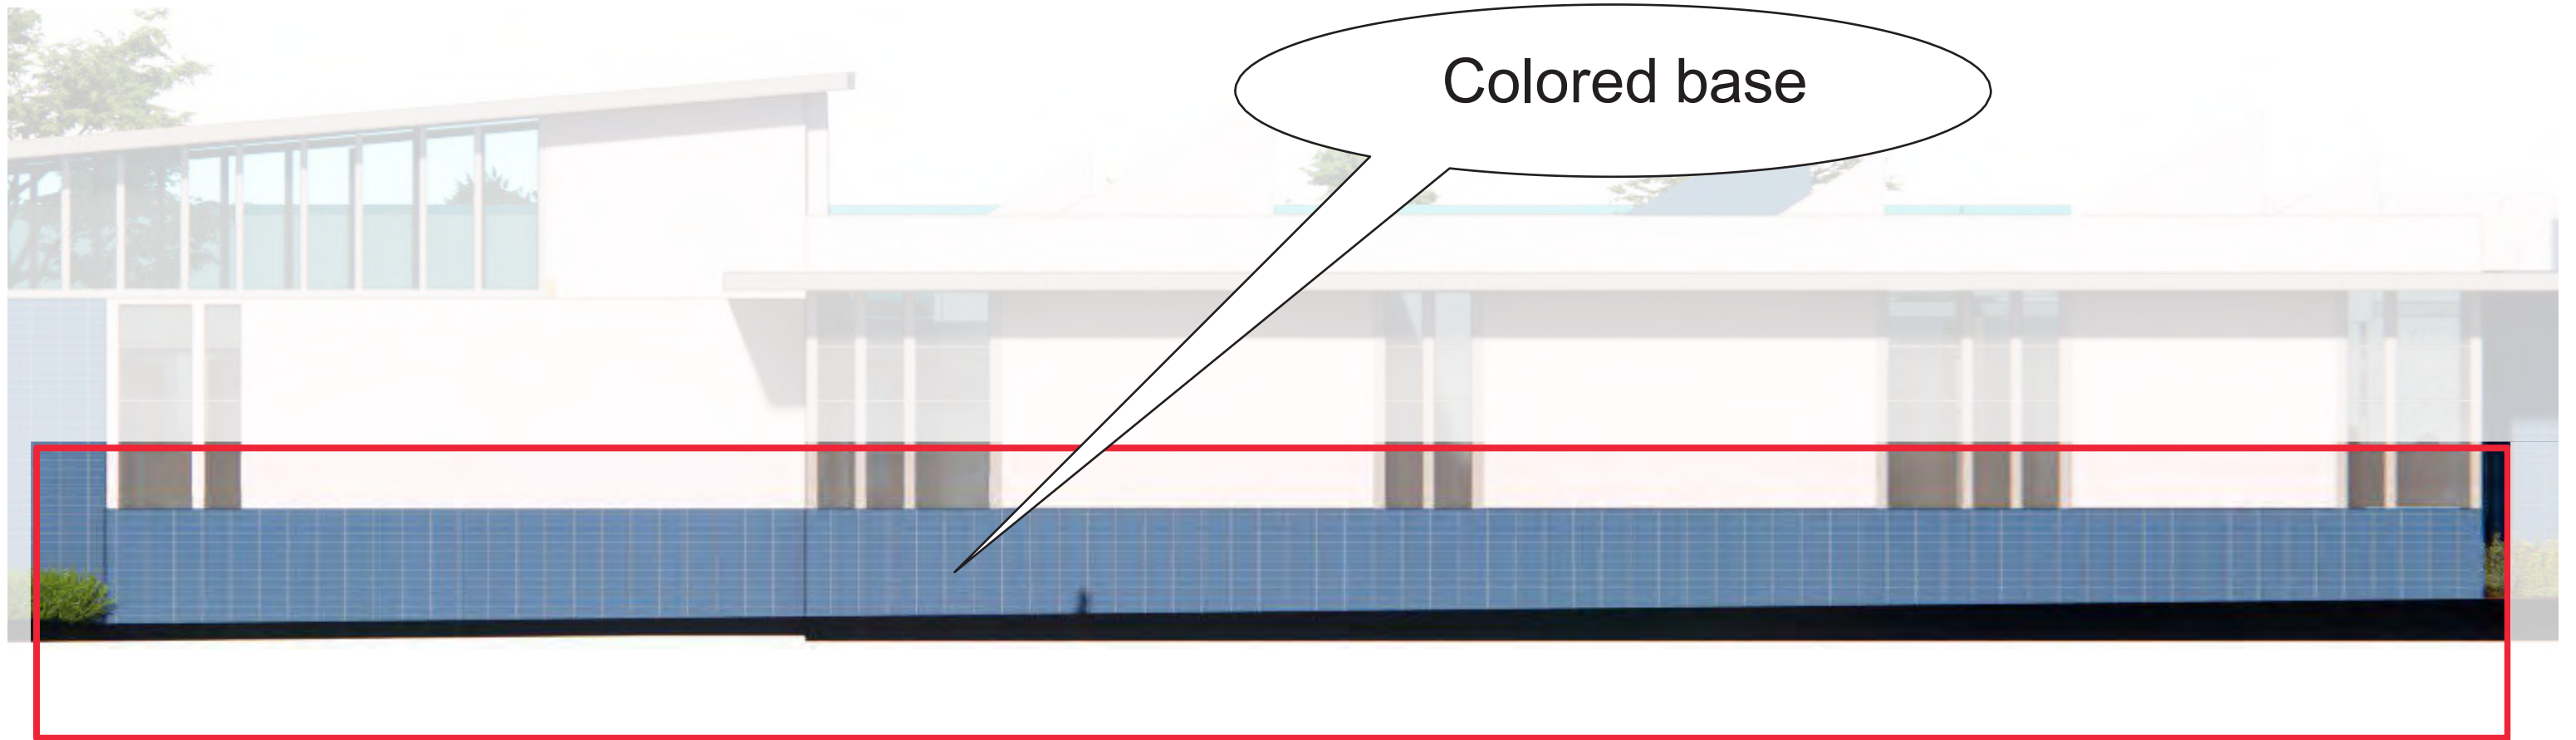


EXTERIOR DESIGN ELEMENTS



9TH STREET ELEVATION

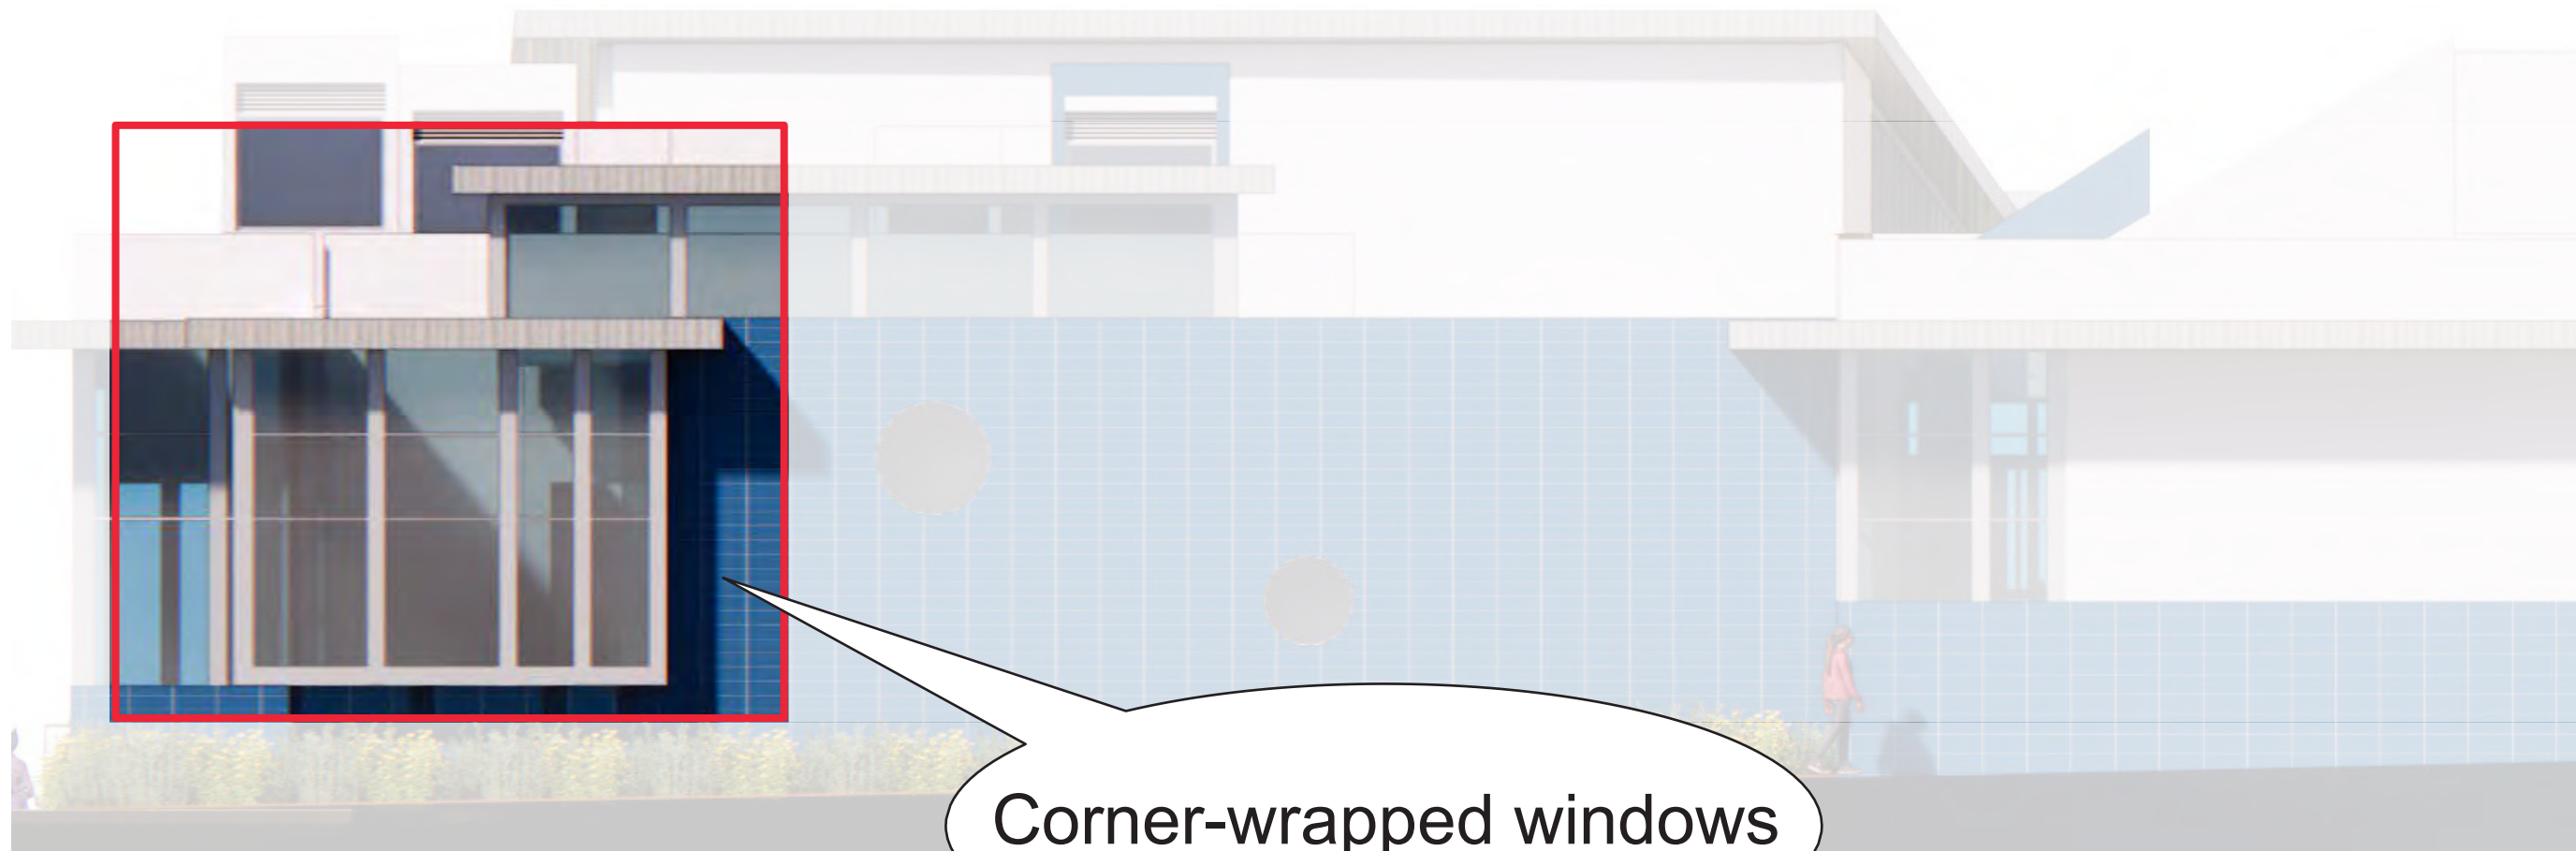

Corner-wrapped windows

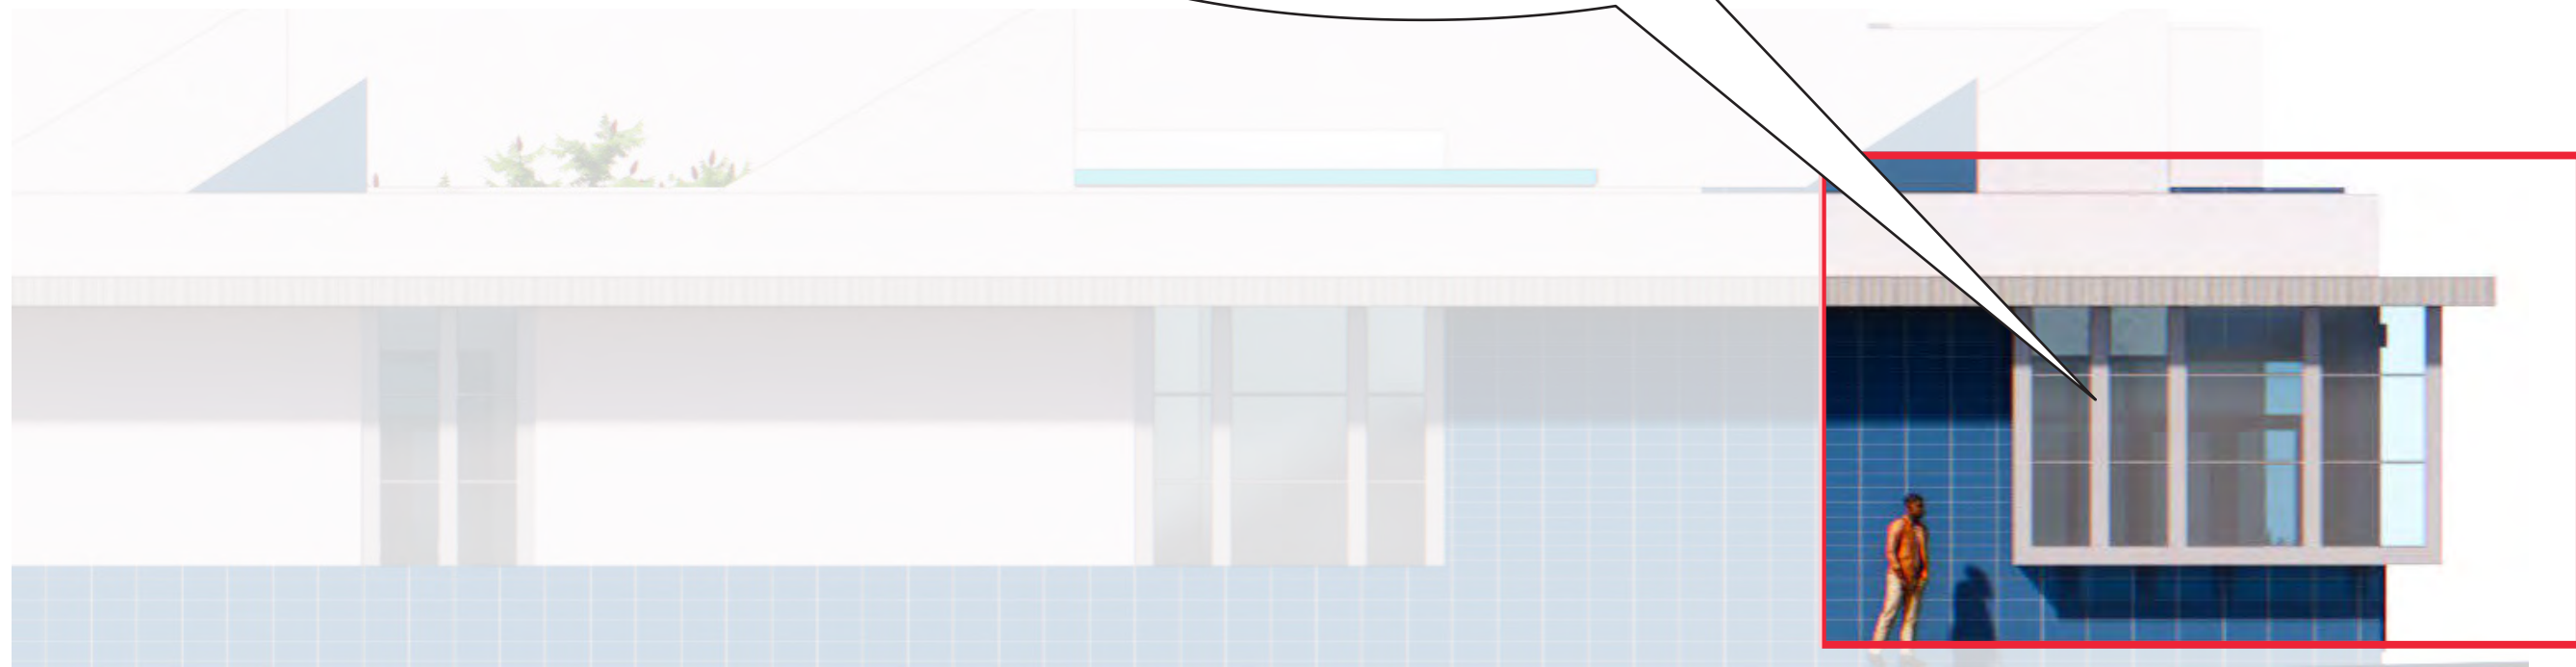

EXTERIOR DESIGN ELEMENTS



INTERIOR COURTYARD ELEVATION



KINDERGARTEN/TK PLAY AREA



MONTANA AVE & LINCOLN BLVD




MONTANA AVE & 9TH ST



Room Schedule:


Room Name	Room Number	Area (SF)
Office/Workroom	101	161 SF
Study	102	125 SF
Study	103	123 SF
Study	104	131 SF
Textbook Storage	105	-
Library	100	2883 SF
Student Restroom	106	153 SF
Student Restroom	107	156 SF
Staff Restroom	108	67 SF
Student Restroom	109	63 SF
TK Classroom 1	110	1205 SF
TK Classroom 2	113	1208 SF
TK Classroom 3	114	1204 SF
Meeting Room	119	161 SF
Teacher Collaboration	120	1102 SF
Staff Restroom	118	77 SF
Kitchenette	117	104 SF
Electrical	122	60 SF
Utility	121	60 SF
Storage	123	204 SF
Workroom	116	89 SF



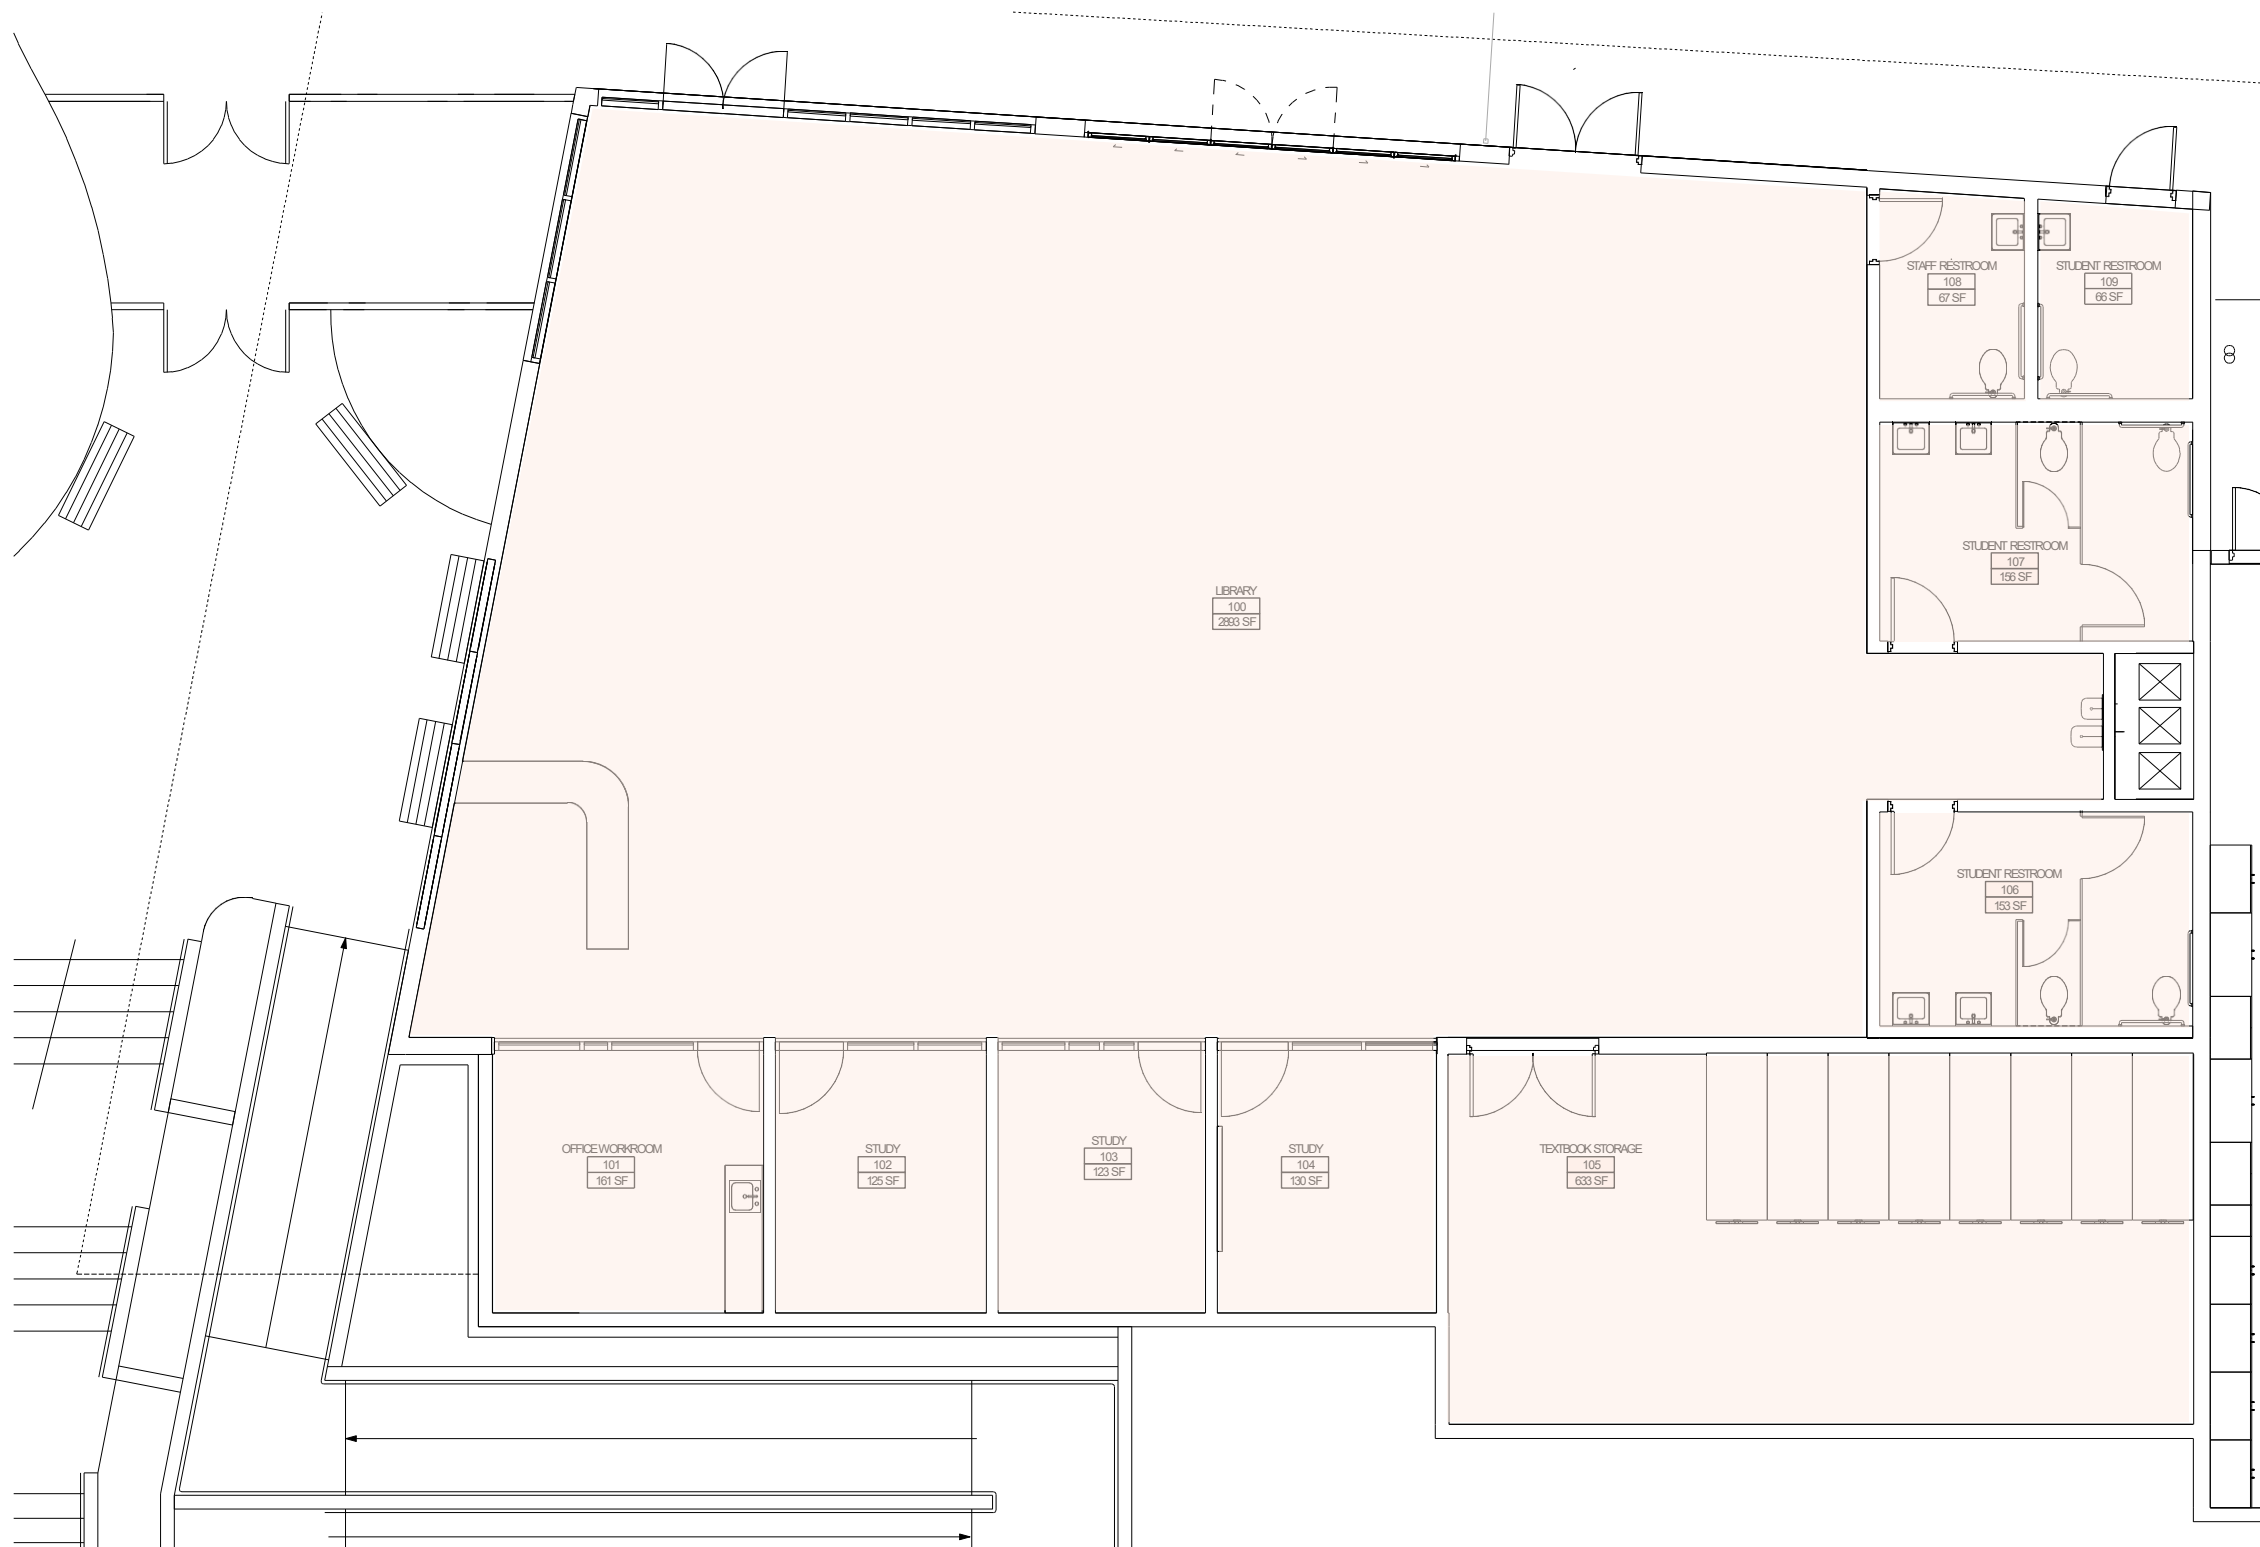


FLOOR PLAN - LIBRARY (4,507 SQFT)



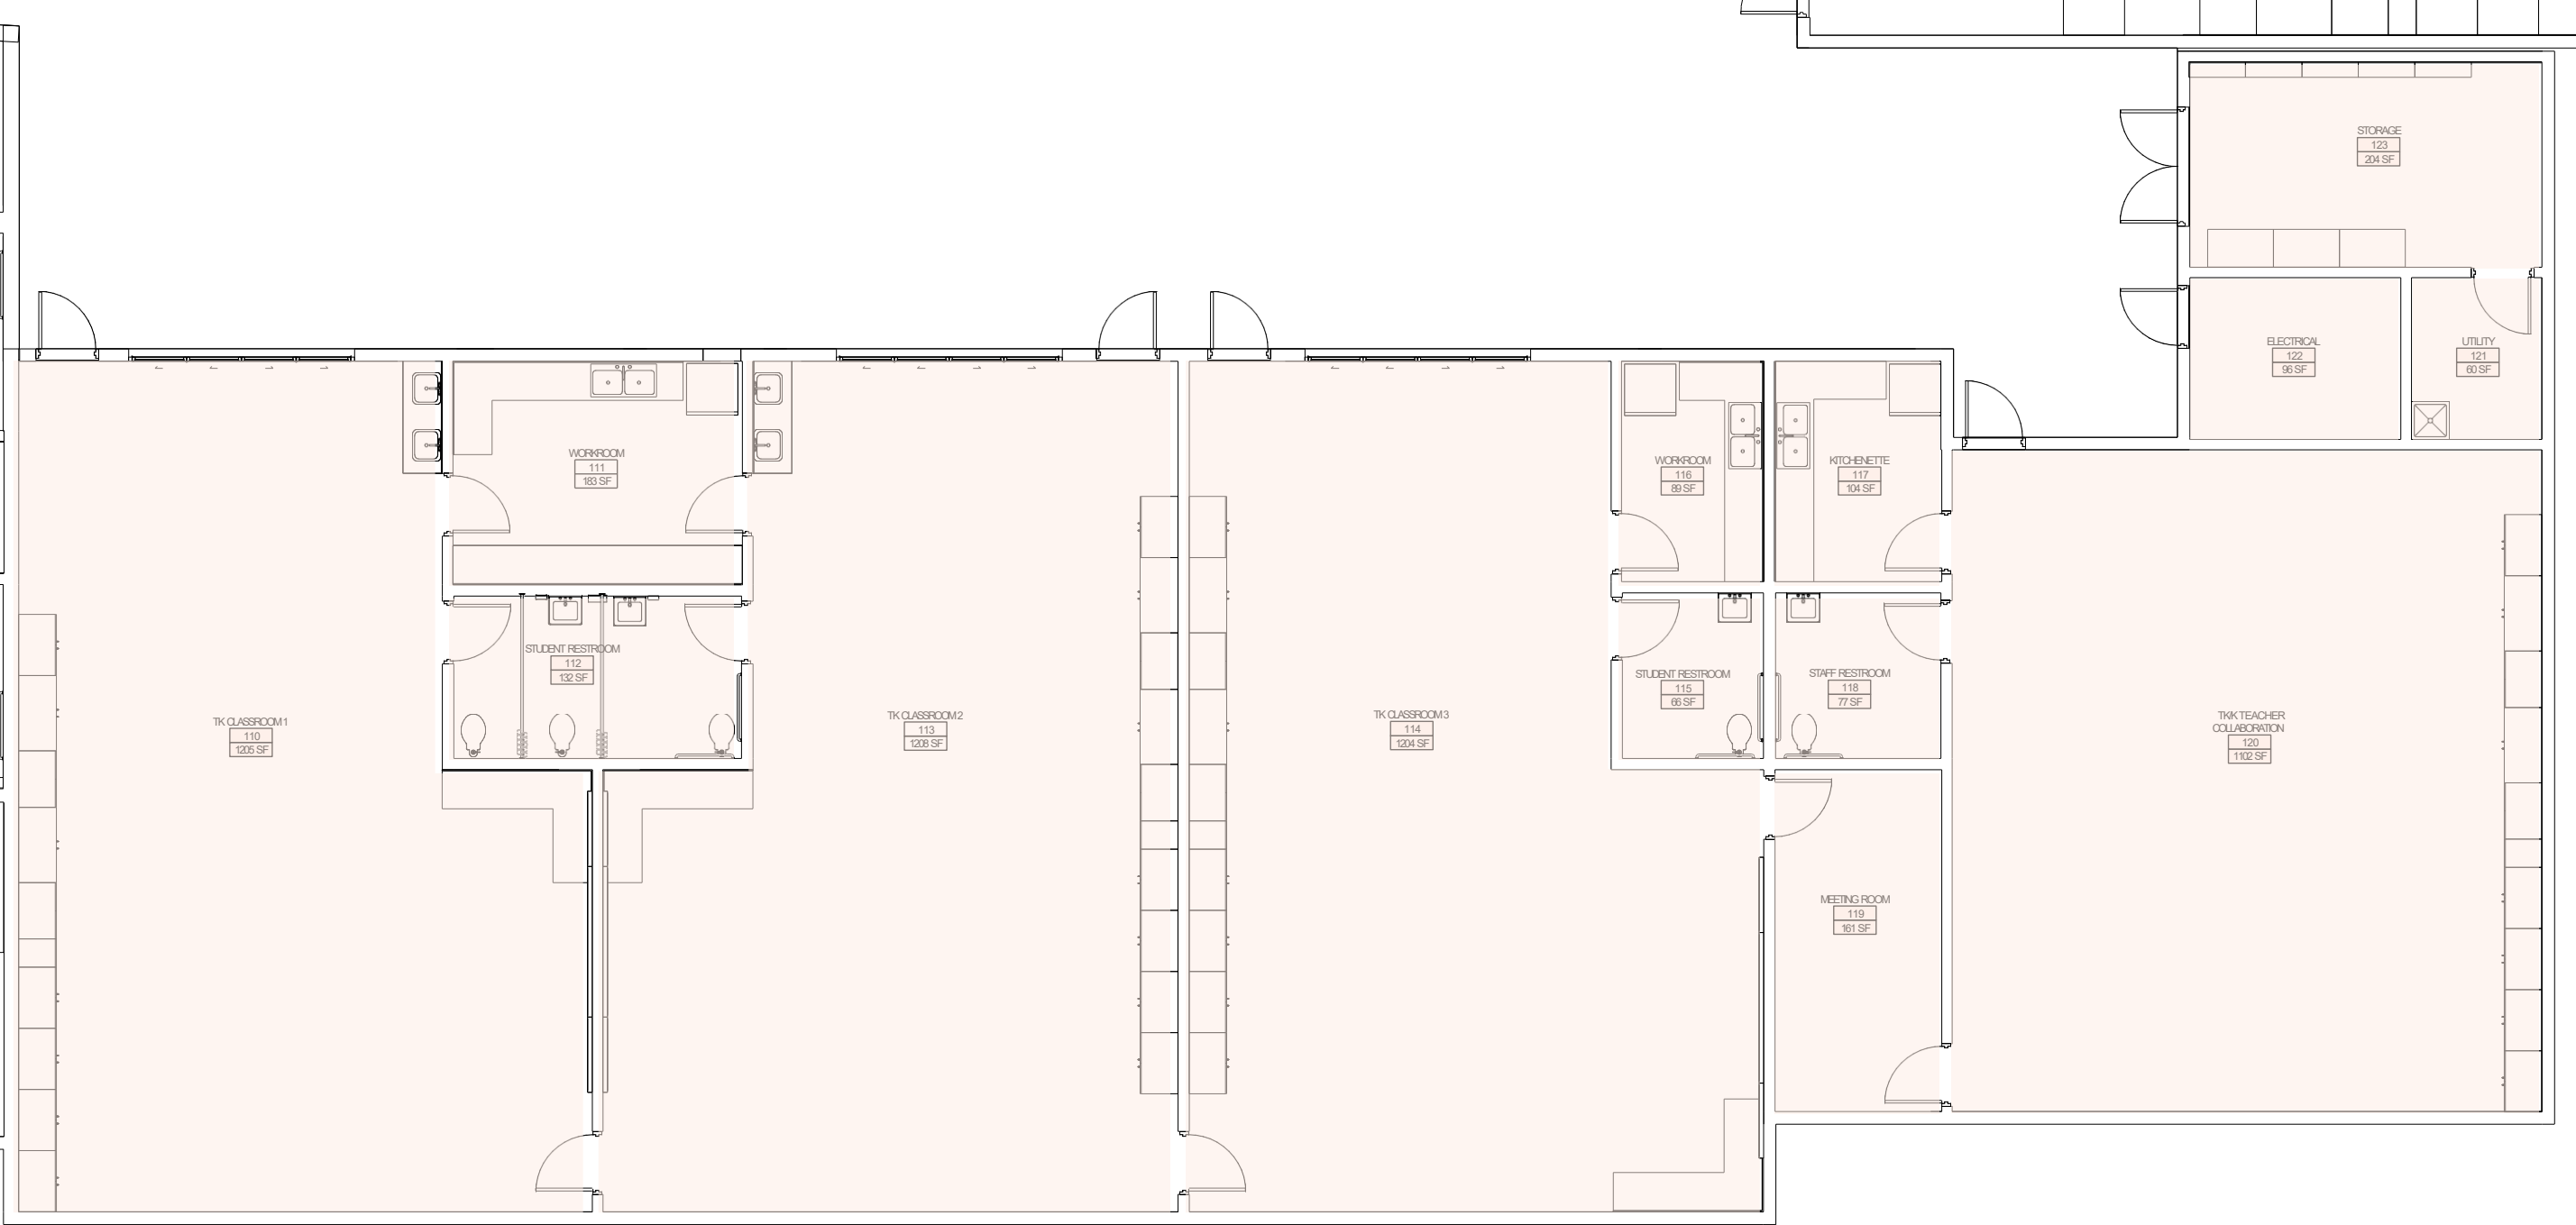


FLOOR PLAN - TK CLASSROOMS



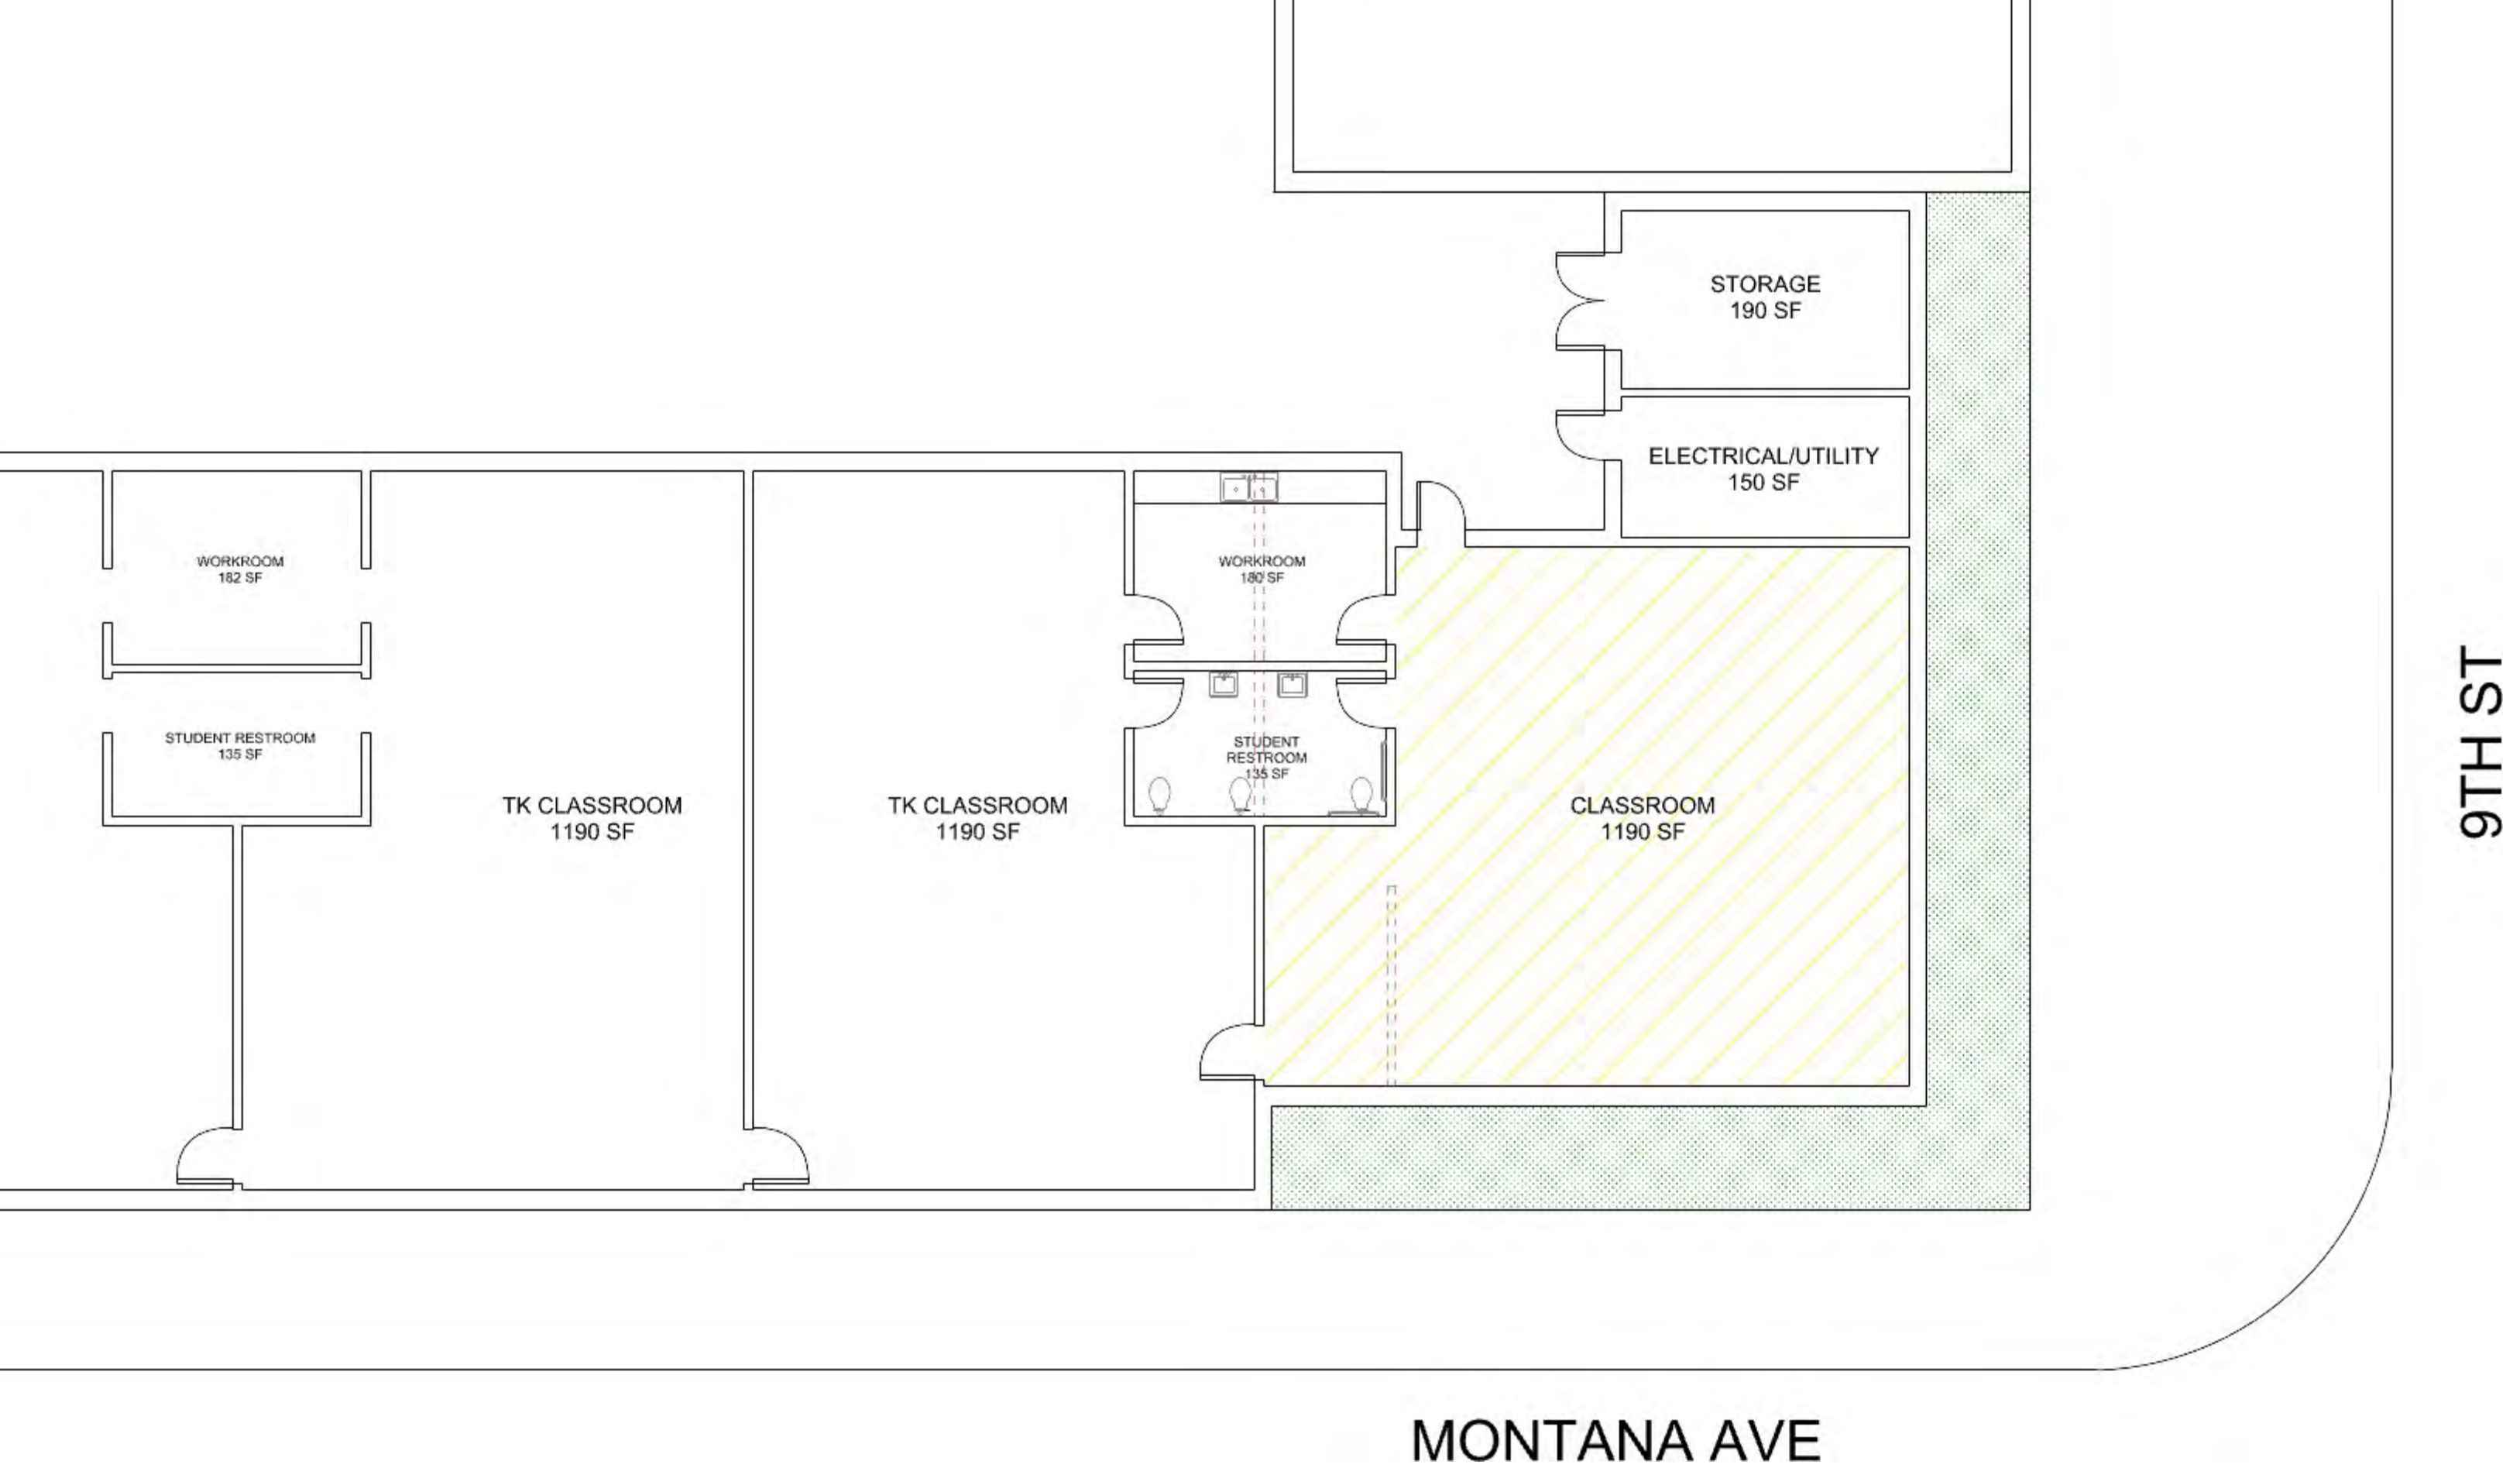


CLASSROOM CONVERSION

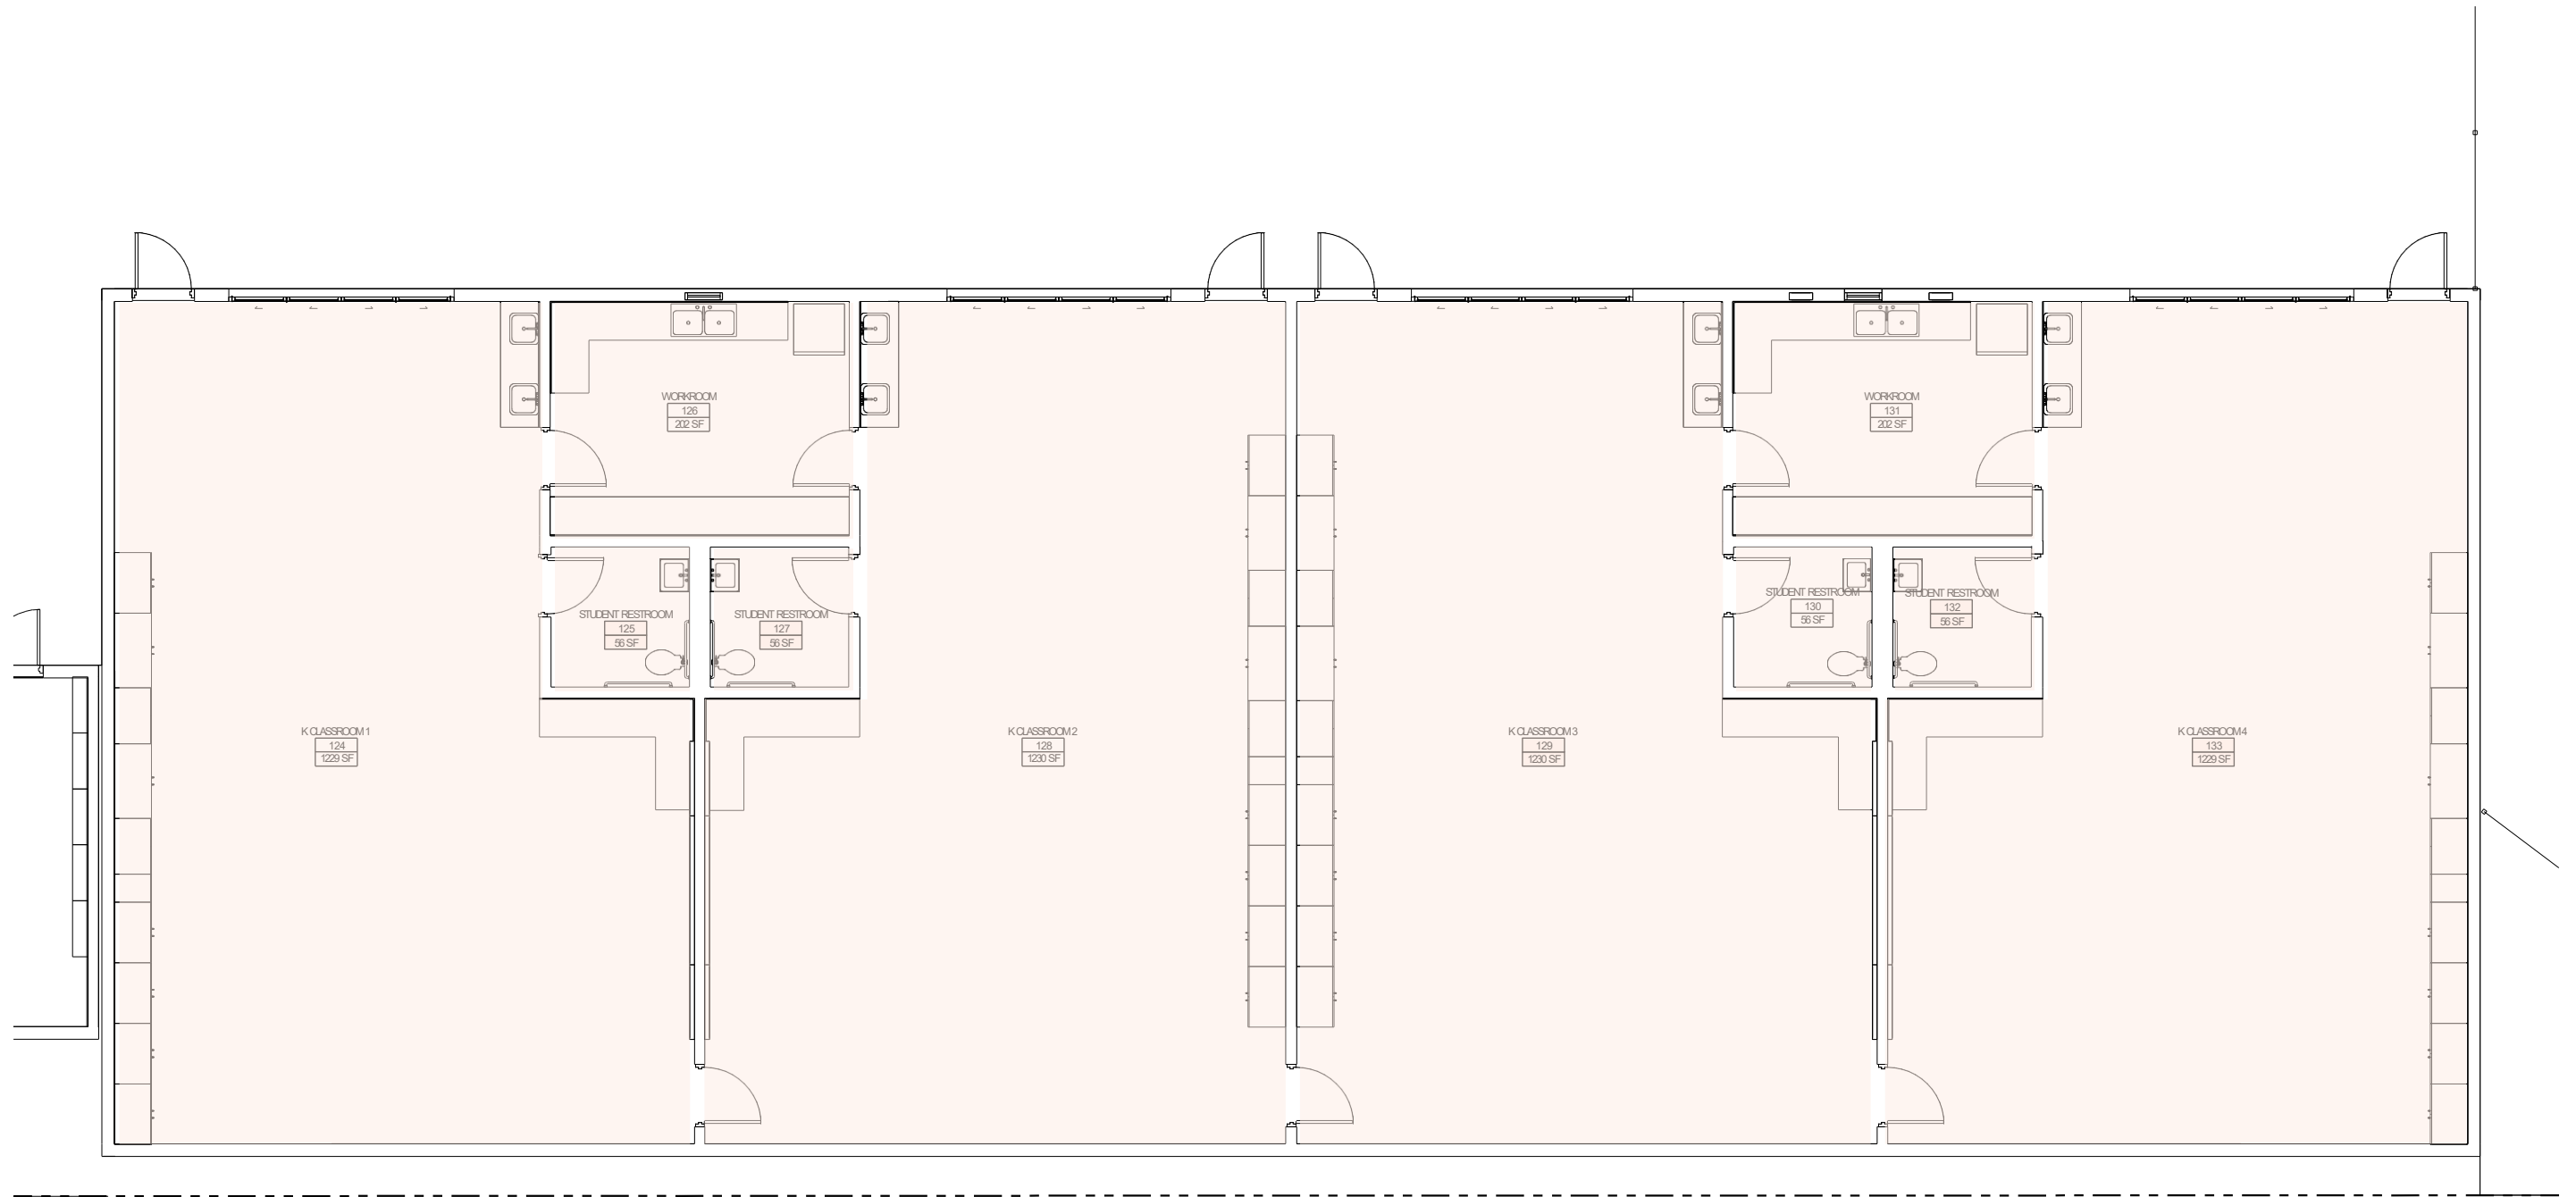

FLOOR PLAN - K CLASSROOMS



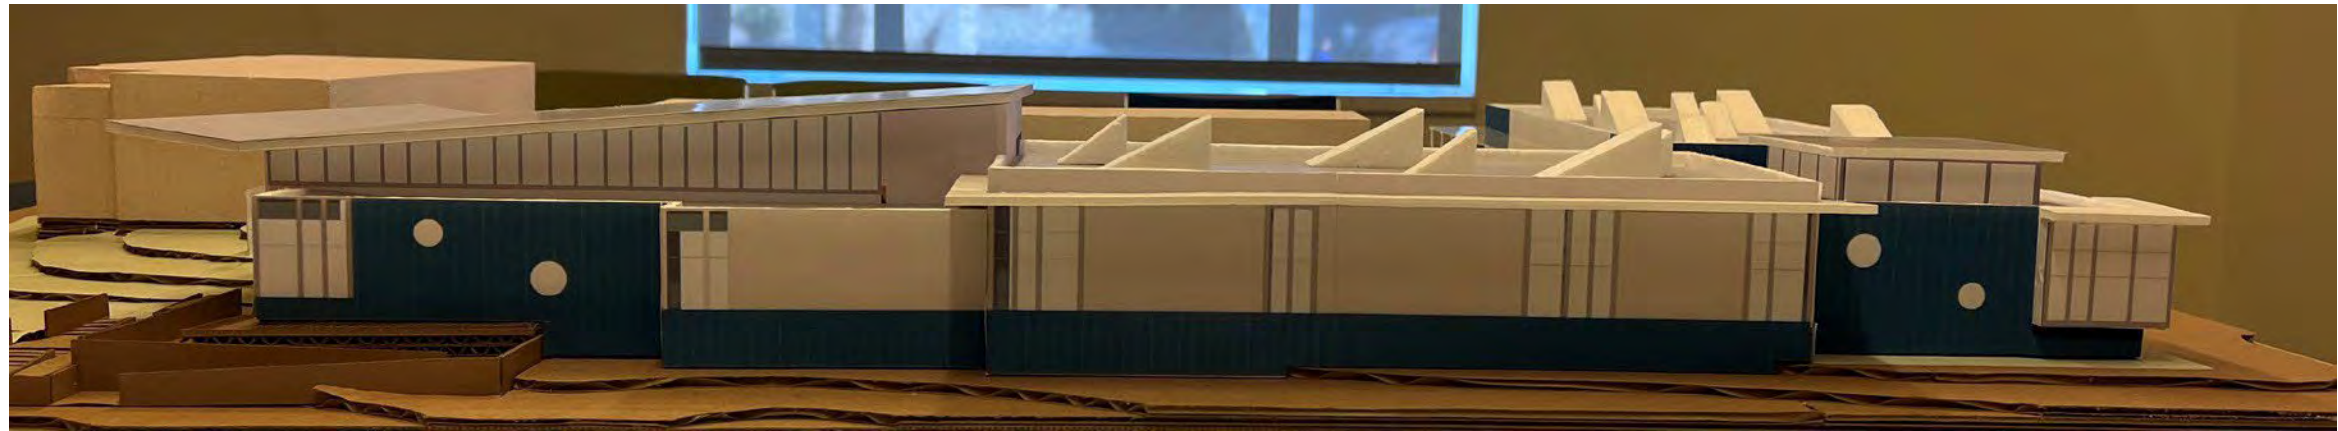

MODEL PHOTOS



